


SEC 02

DSK-013.2


1:10

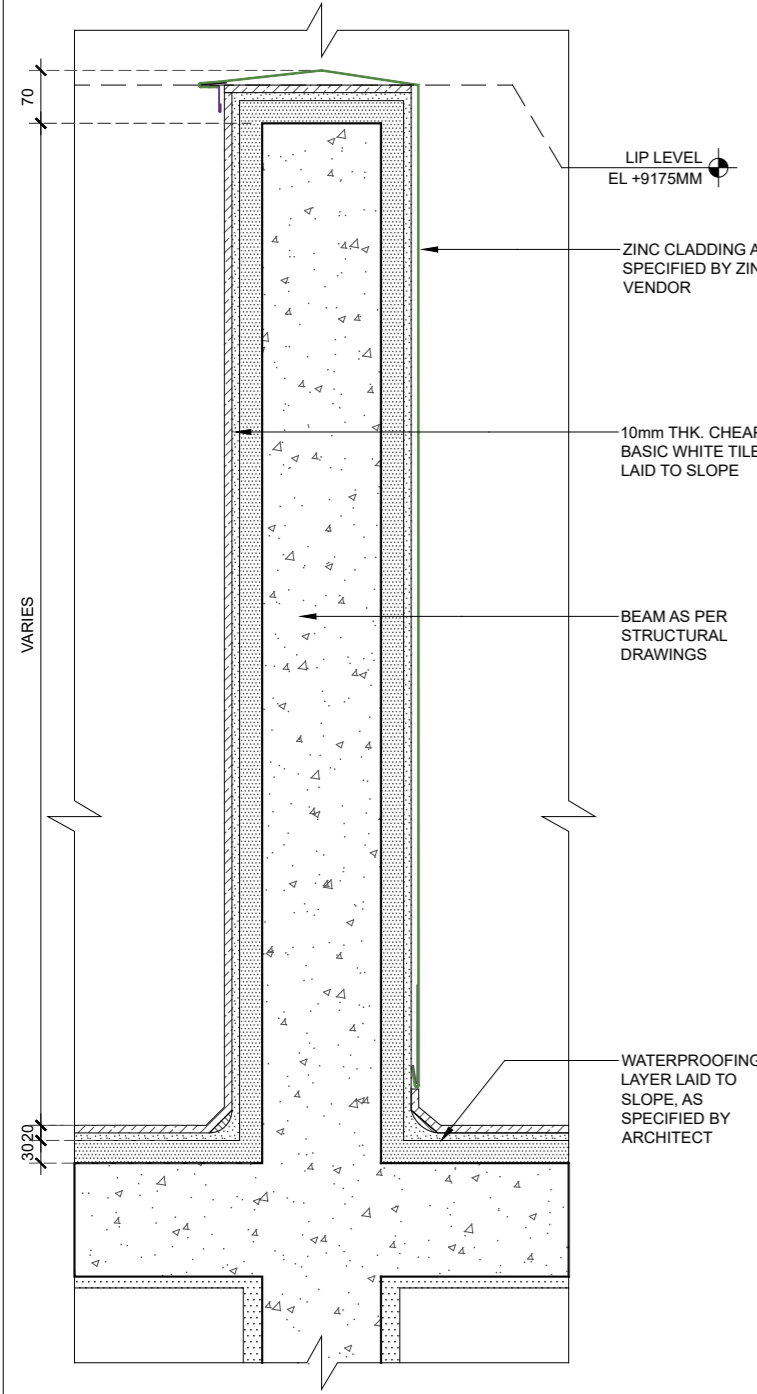

SEC 05

DSK-013.2


1:10

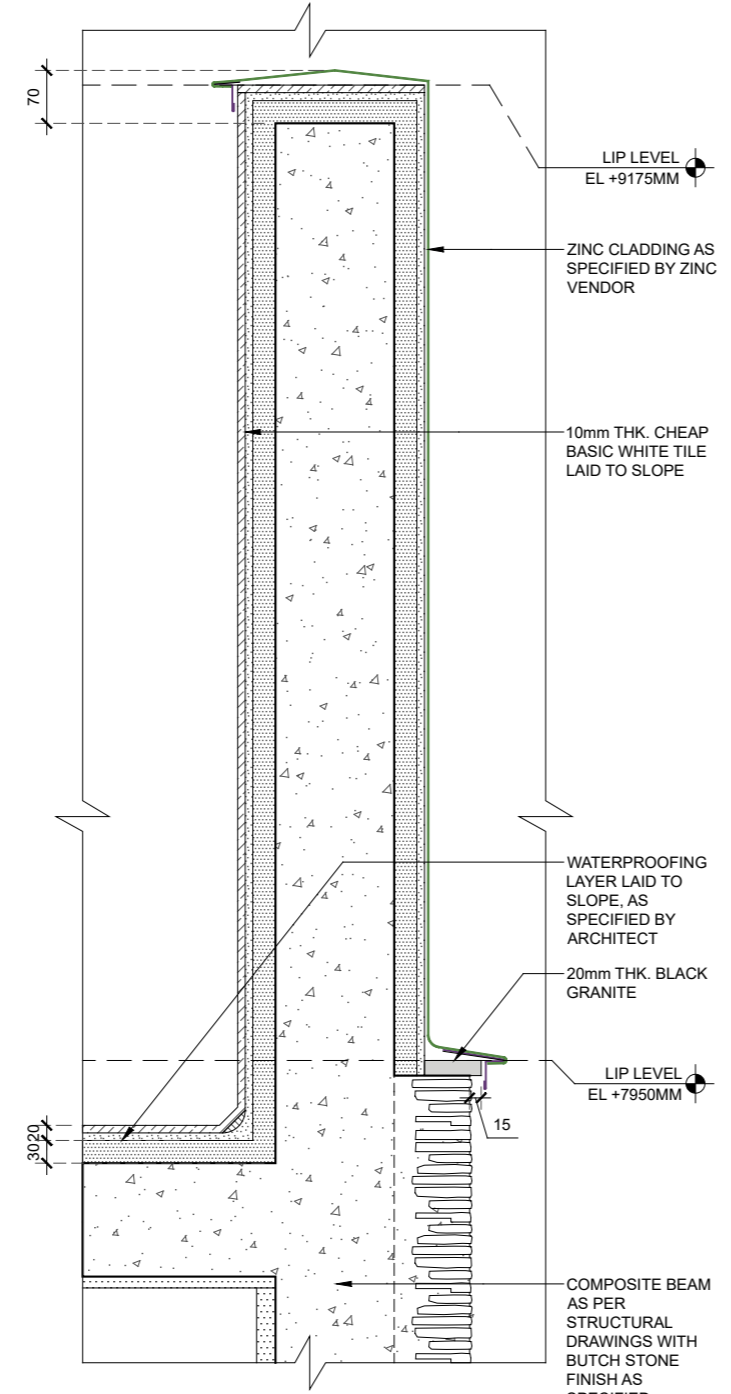

SEC 04.1

DSK-013.2

1:10

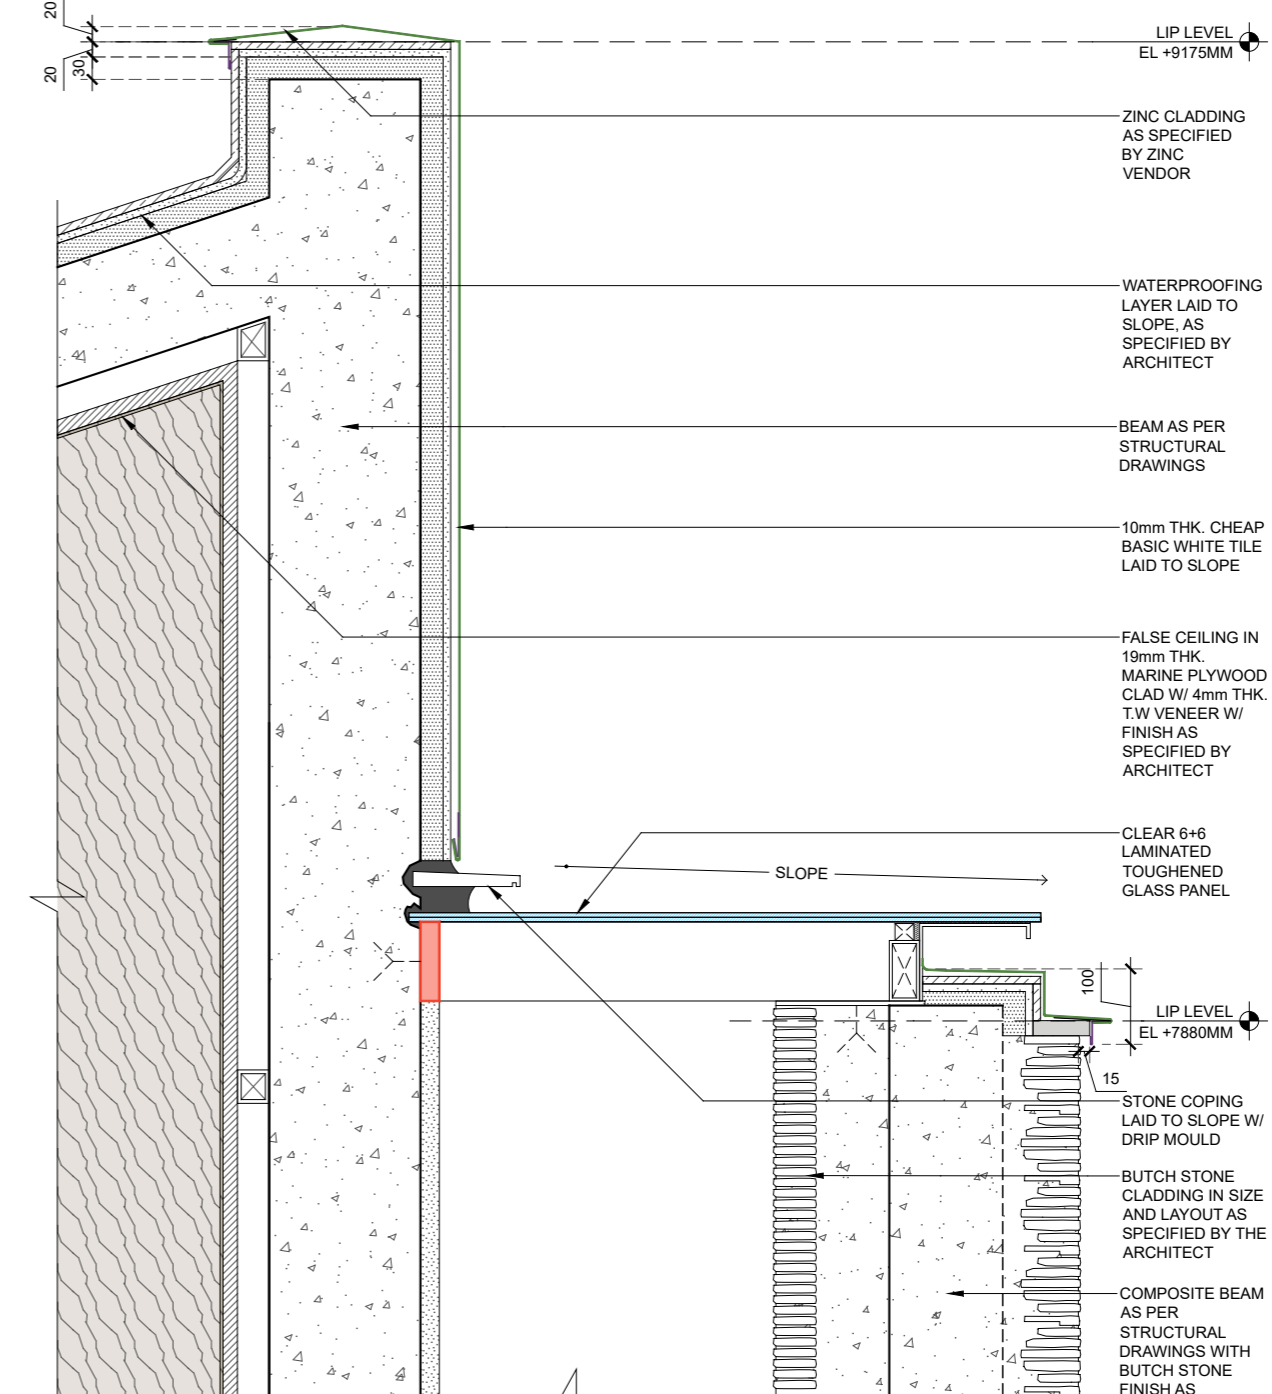

SEC 09

DSK-013.2

1:10

Project Name: NANDI HILLS HOUSE
 Project Number: 200042.00
 Title: ZINC ROOF CLADDING

WORKING DRAWING
GOOD FOR CONSTRUCTION


CollectiveProject
 3332, 6th Cross Road, HAL 2nd Stage
 Indiranagar, Bengaluru, Karnataka 560008
 T: +91-99-00-517996

Drawn by: AN
 Check By: CP
 Printing: SUBMISSION 31
 Date: 11.06.2024

Sheet Size: A3

© 2022 CollectiveProject. All rights reserved.

DSK-013.2

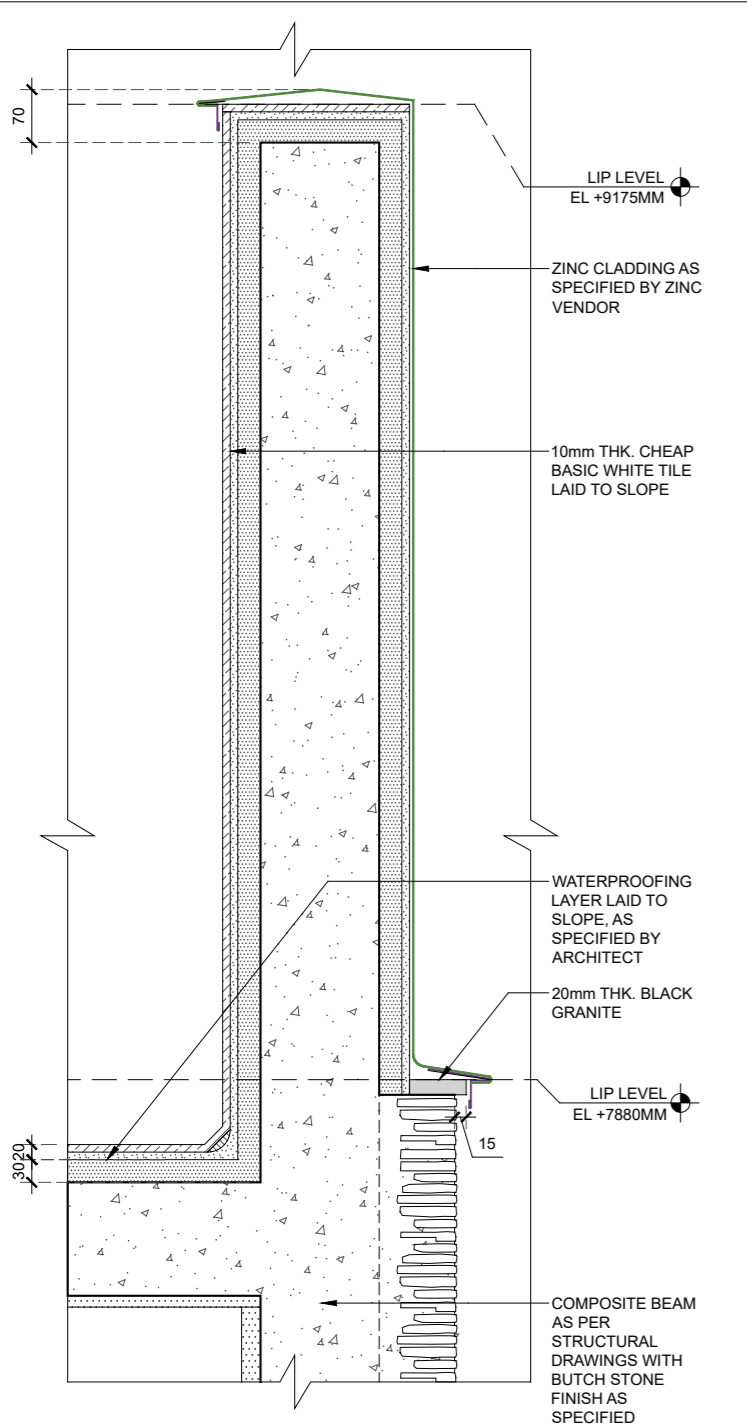

LIP LEVEL
EL +9175MM

ZINC CLADDING AS
SPECIFIED BY ZINC
VENDOR

10mm THK. CHEAP
BASIC WHITE TILE
LAID TO SLOPE

WATERPROOFING
LAYER LAID TO
SLOPE, AS
SPECIFIED BY
ARCHITECT

20mm THK. BLACK
GRANITE

LIP LEVEL
EL +7880MM

COMPOSITE BEAM
AS PER
STRUCTURAL
DRAWINGS WITH
BUTCH STONE
FINISH AS
SPECIFIED

SEC 04.2

DSK-013.3

1:10

Project Name: NANDI HILLS HOUSE
Project Number: 200042.00
Title: **ZINC ROOF CLADDING**

Drawn by: AN
Printing: **SUBMISSION 31**

Check By: CP
Date: **11.06.2024**

Sheet Size: A3

© 2022 CollectiveProject. All rights reserved.

WORKING DRAWING
GOOD FOR CONSTRUCTION

CollectiveProject
3332, 6th Cross Road, HAL 2nd Stage
Indiranagar, Bengaluru, Karnataka 560008
T: +91-99-00-517996

DSK-013.3